



12' x 40' B/G RESTROOM

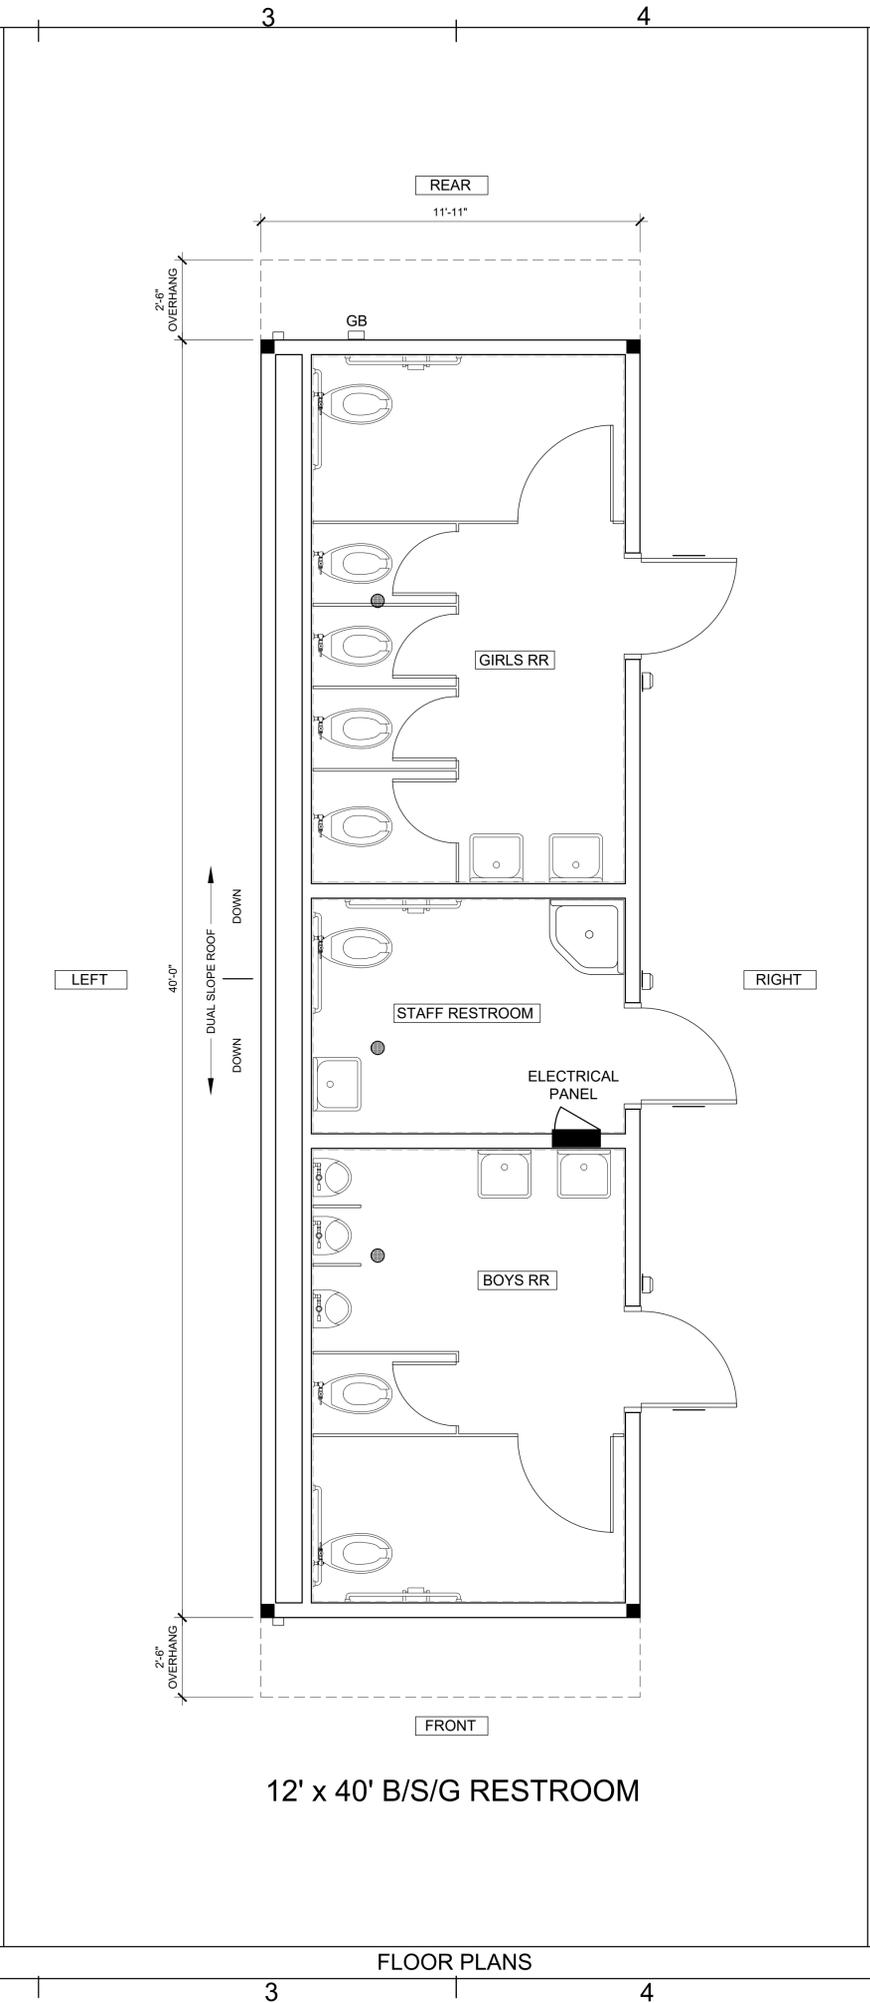

12' x 40' B/S/G RESTROOM

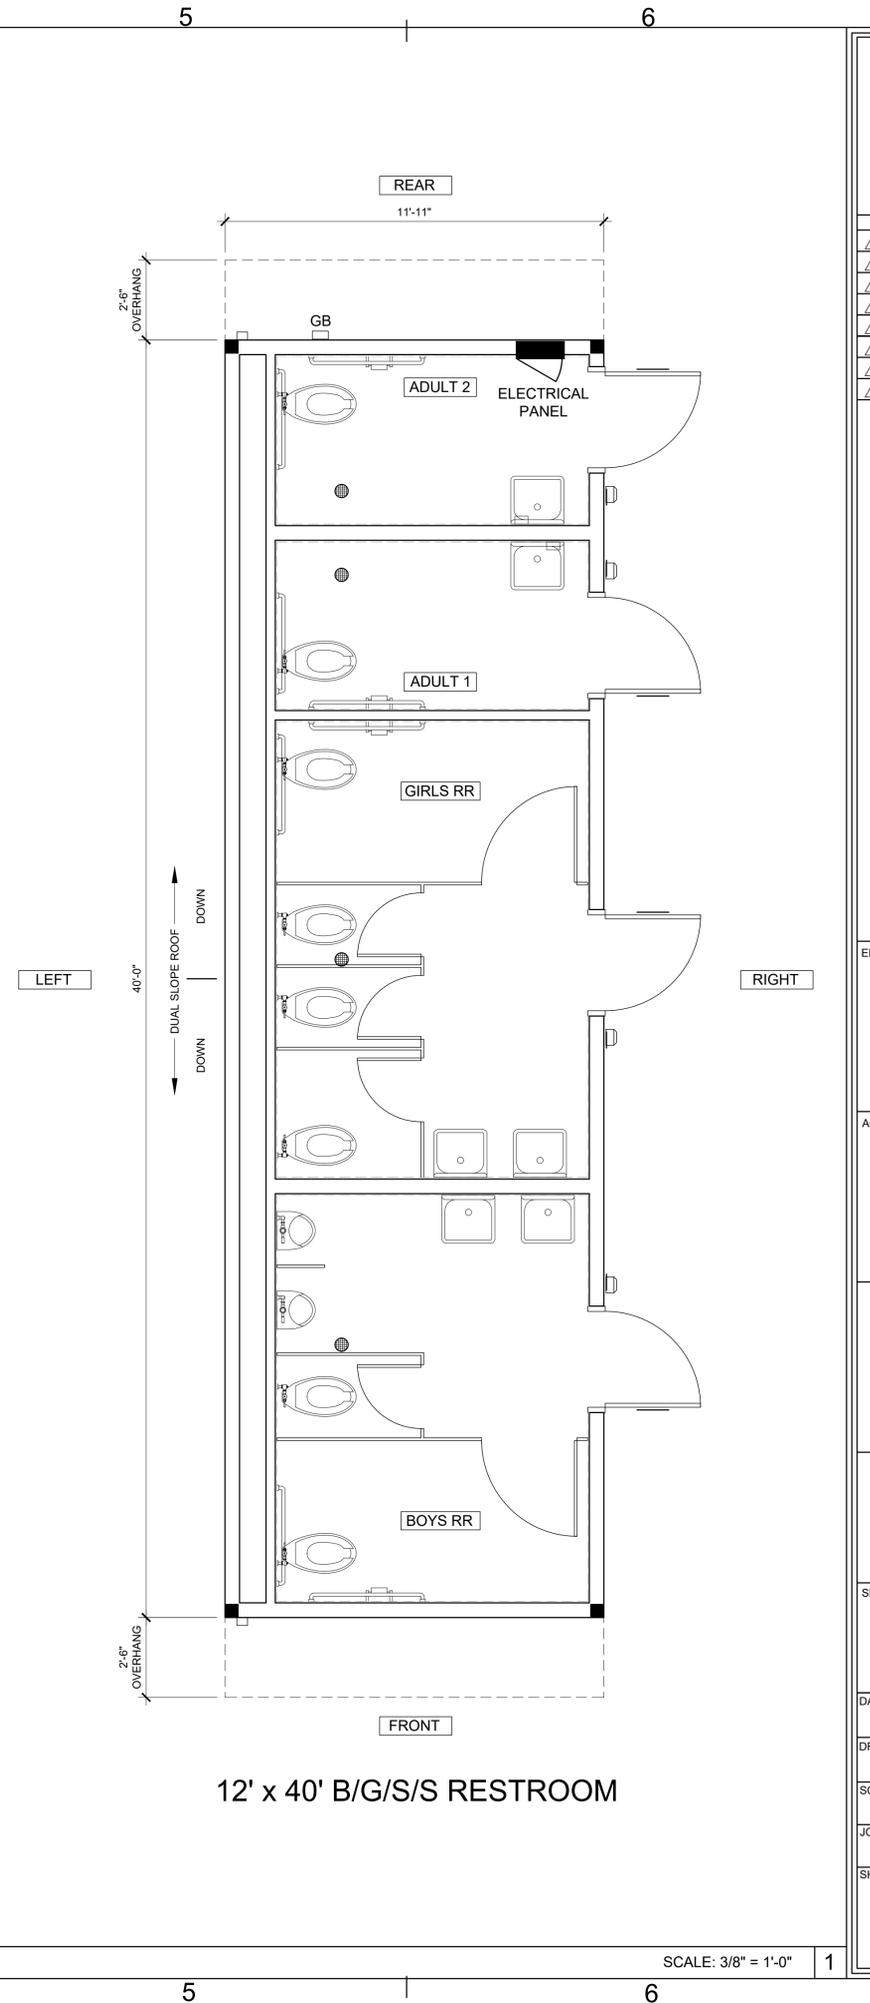

12' x 40' B/G/S/S RESTROOM

FLOOR PLANS

SCALE: 3/8" = 1'-0"

REVISIONS	BY
1	
2	
3	
4	
5	
6	
7	



1651 S. Juanita St. San Jacinto, CA 92583-5003
 VOICE (951)943-1908 FAX (951)943-5768

ENGINEER

AOR

SHEET TITLE:
 12' x 40' TOILET OPTIONS

DATE:

DRAWN BY:

SCALE: SEE DETAIL

JOB:

SHEET NO:

WEB-RRS