


24' x 40' LEFT HAND



24' x 40' RIGHT HAND

REVISIONS	BY
1	
2	
3	
4	
5	
6	
7	

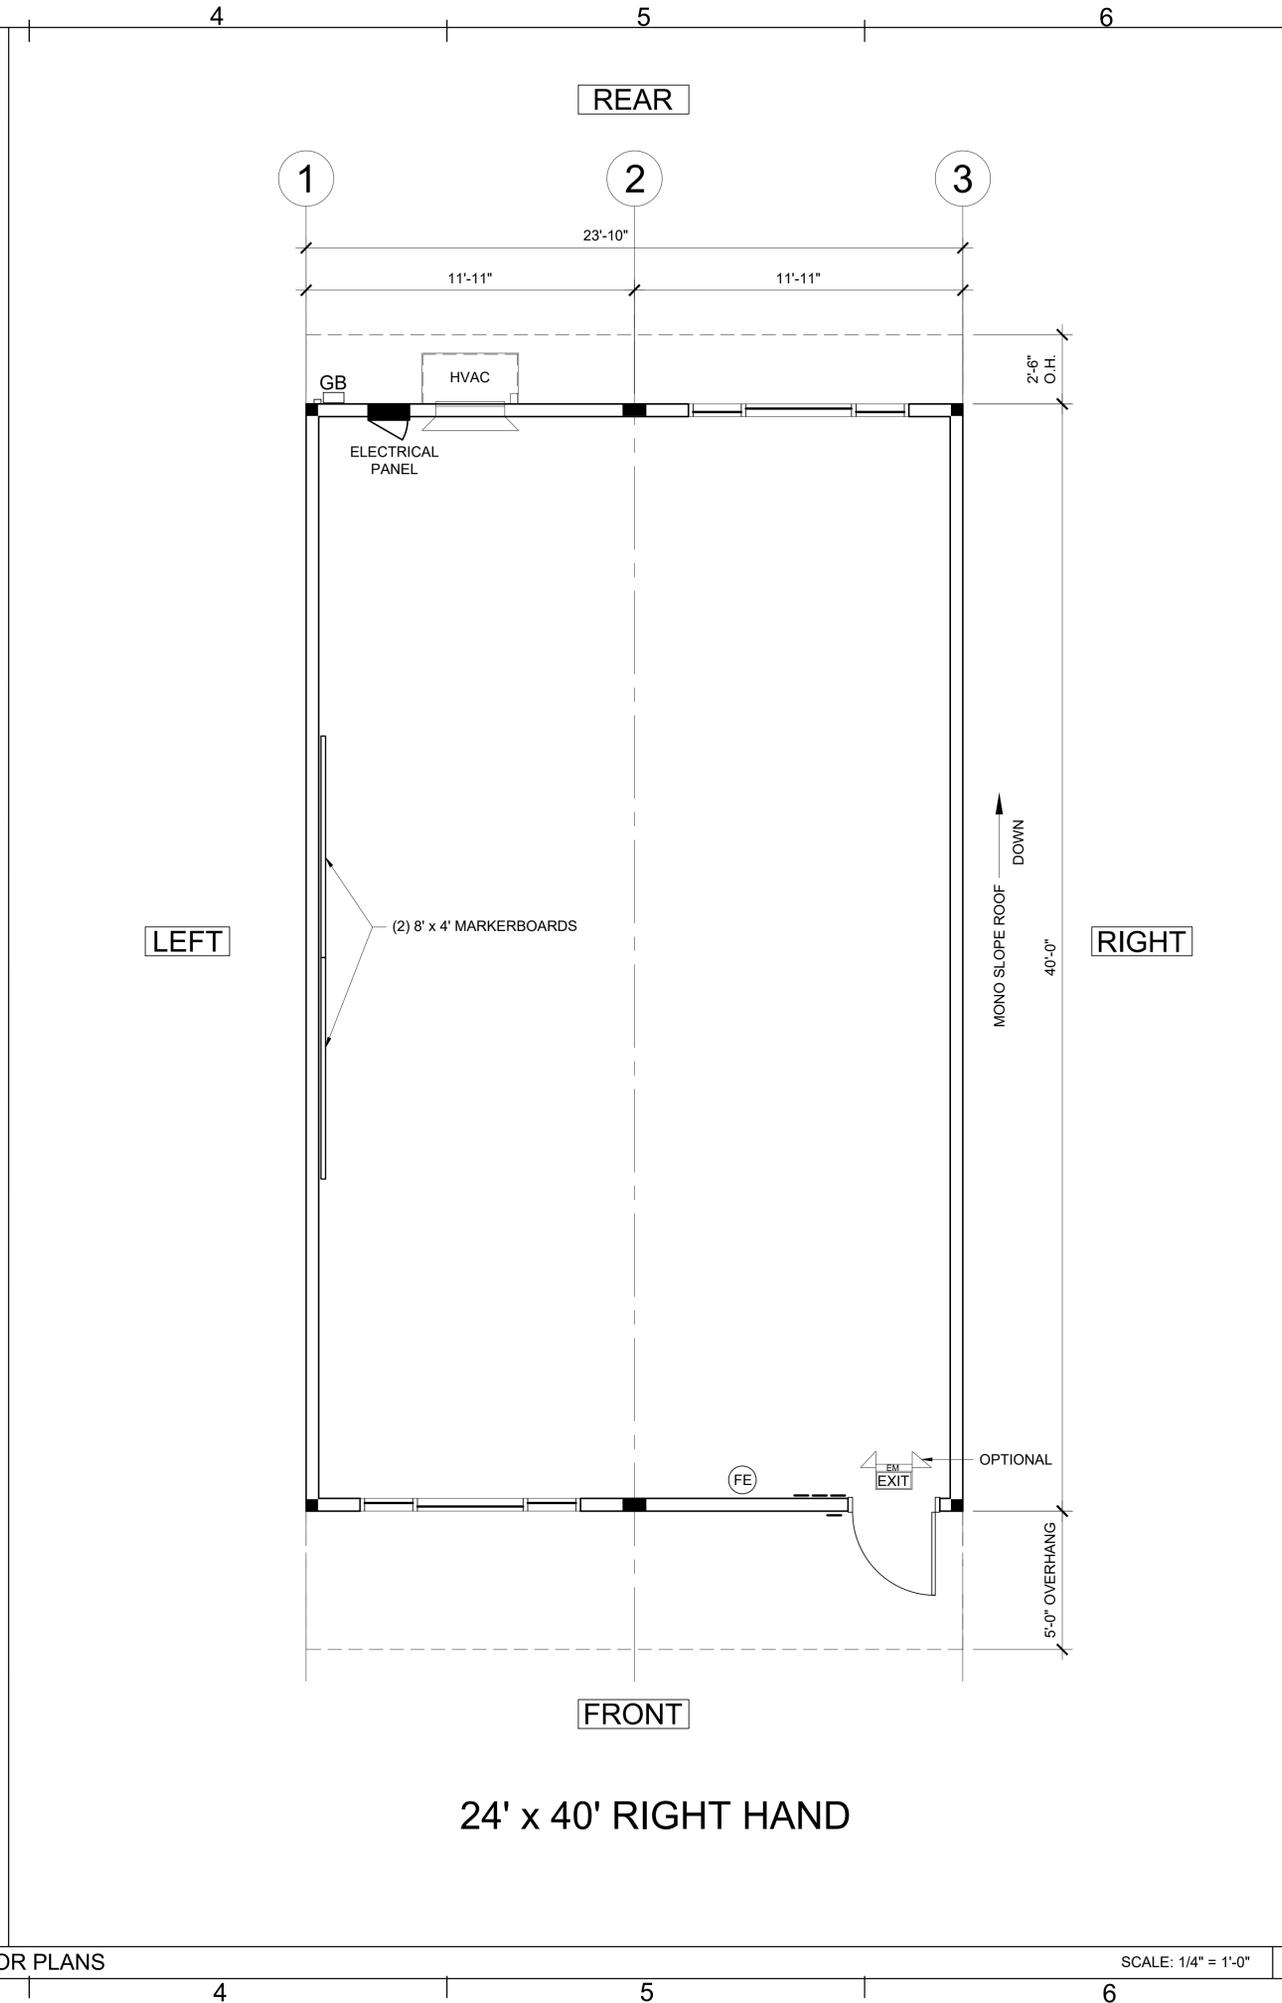

1651 S. Juanita St. San Jacinto, CA 92583-5003
 VOICE (951)943-1908 FAX (951)943-5768

ENGINEER

AOR

SHEET TITLE:
 24' x 40' LEFT & RIGHT HAND

DATE:

DRAWN BY:

SCALE:
 SEE DETAIL

JOB:

SHEET NO:

WEB-24X40